

W1000-P BIO MICROFAST®0.5 TANK SPECIFICATIONS

DIMENSIONS:

WALL: 2-1/2"
BOTTOM: 2-1/2"
COVER: 6 1/2"
MANHOLE: 24" I.D. PRECAST CONCRETE RISER
HEIGHT: 60.0" O.D.
LENGTH: 121" O.D.
WIDTH: 67" O.D.
BELOW INLET: 47-1/2" O.D.
LIQUID LEVEL: 39 1/2"
WEIGHT: 8,700 LBS.

INLET AND OUTLET:
4" CAST-A-SEAL OR EQUAL


INLET BAFFLE:
SEE DETAIL #10

LIQUID CAPACITY: 26.00 GAL/IN


LOADING DESIGN: 8' 0" UNSATURATED SOIL

COVER: MIX DESIGN #8 (NO FIBER)
TANK: MIX DESIGN #10 (STRUCTURAL FIBER)

CUSTOMIZED TANKS:
FOR CUSTOM TANKS CONTACT WIESER CONCRETE

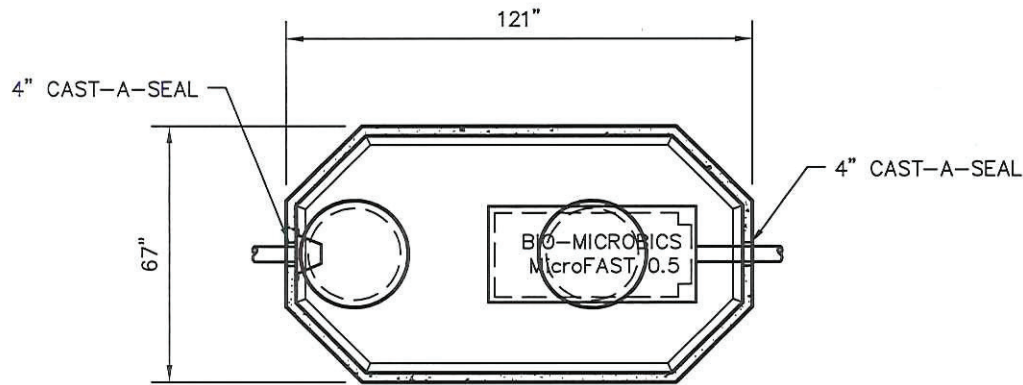

TOP VIEW

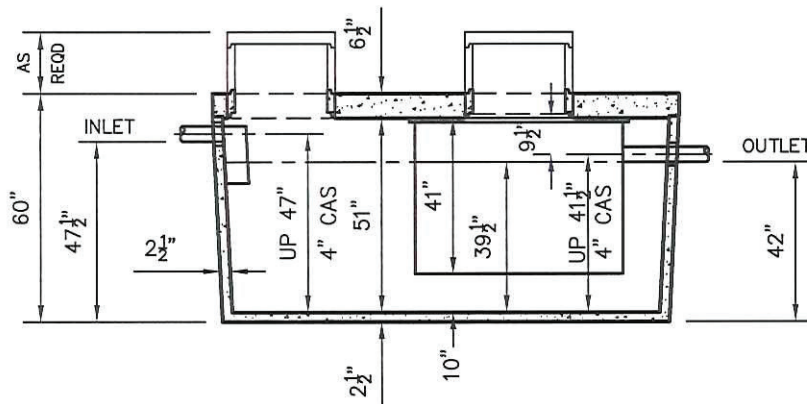

SIDE VIEW

**Conditionally
APPROVED**
[Signature]
SEE CORRESPONDENCE

TANKS ARE MANUFACTURED TO MEET OR EXCEED ASTM C-1227 REQUIREMENTS

20160078

DRAWINGS SUBMITTED
FOR APPROVAL

APPROVED BY: _____
APPROVAL DATE: _____
PRODUCTS NEEDED BY: _____

PRE-POUR:

SCALE: 1/4"=1'-0"

REV.

DATE: 00/00/00

DRAWN BY: WCP

FILE: W1000-P BIO MICROFAST 500

POST-POUR:

DATE: 00/00/00

REV.

SCALE: 1/4"=1'-0"

POST-POUR:

DATE: 00/00/00

REV.

SCALE: 1/4"=1'-0"

POST-POUR:

DATE: 00/00/00

REV.

SCALE: 1/4"=1'-0"

POST-POUR:

DATE: 00/00/00

REV.

WIESER CONCRETE
W3716 US HWY 10 MAIDEN ROCK, WI 54750
800-325-8456

W1000-P BIO 500 GPD

SEPTIC MANUAL

SHEET NO.

1 OF 1